


# 100 Ha UZBEKISTAN DAMILA SULAMA PROJESİ

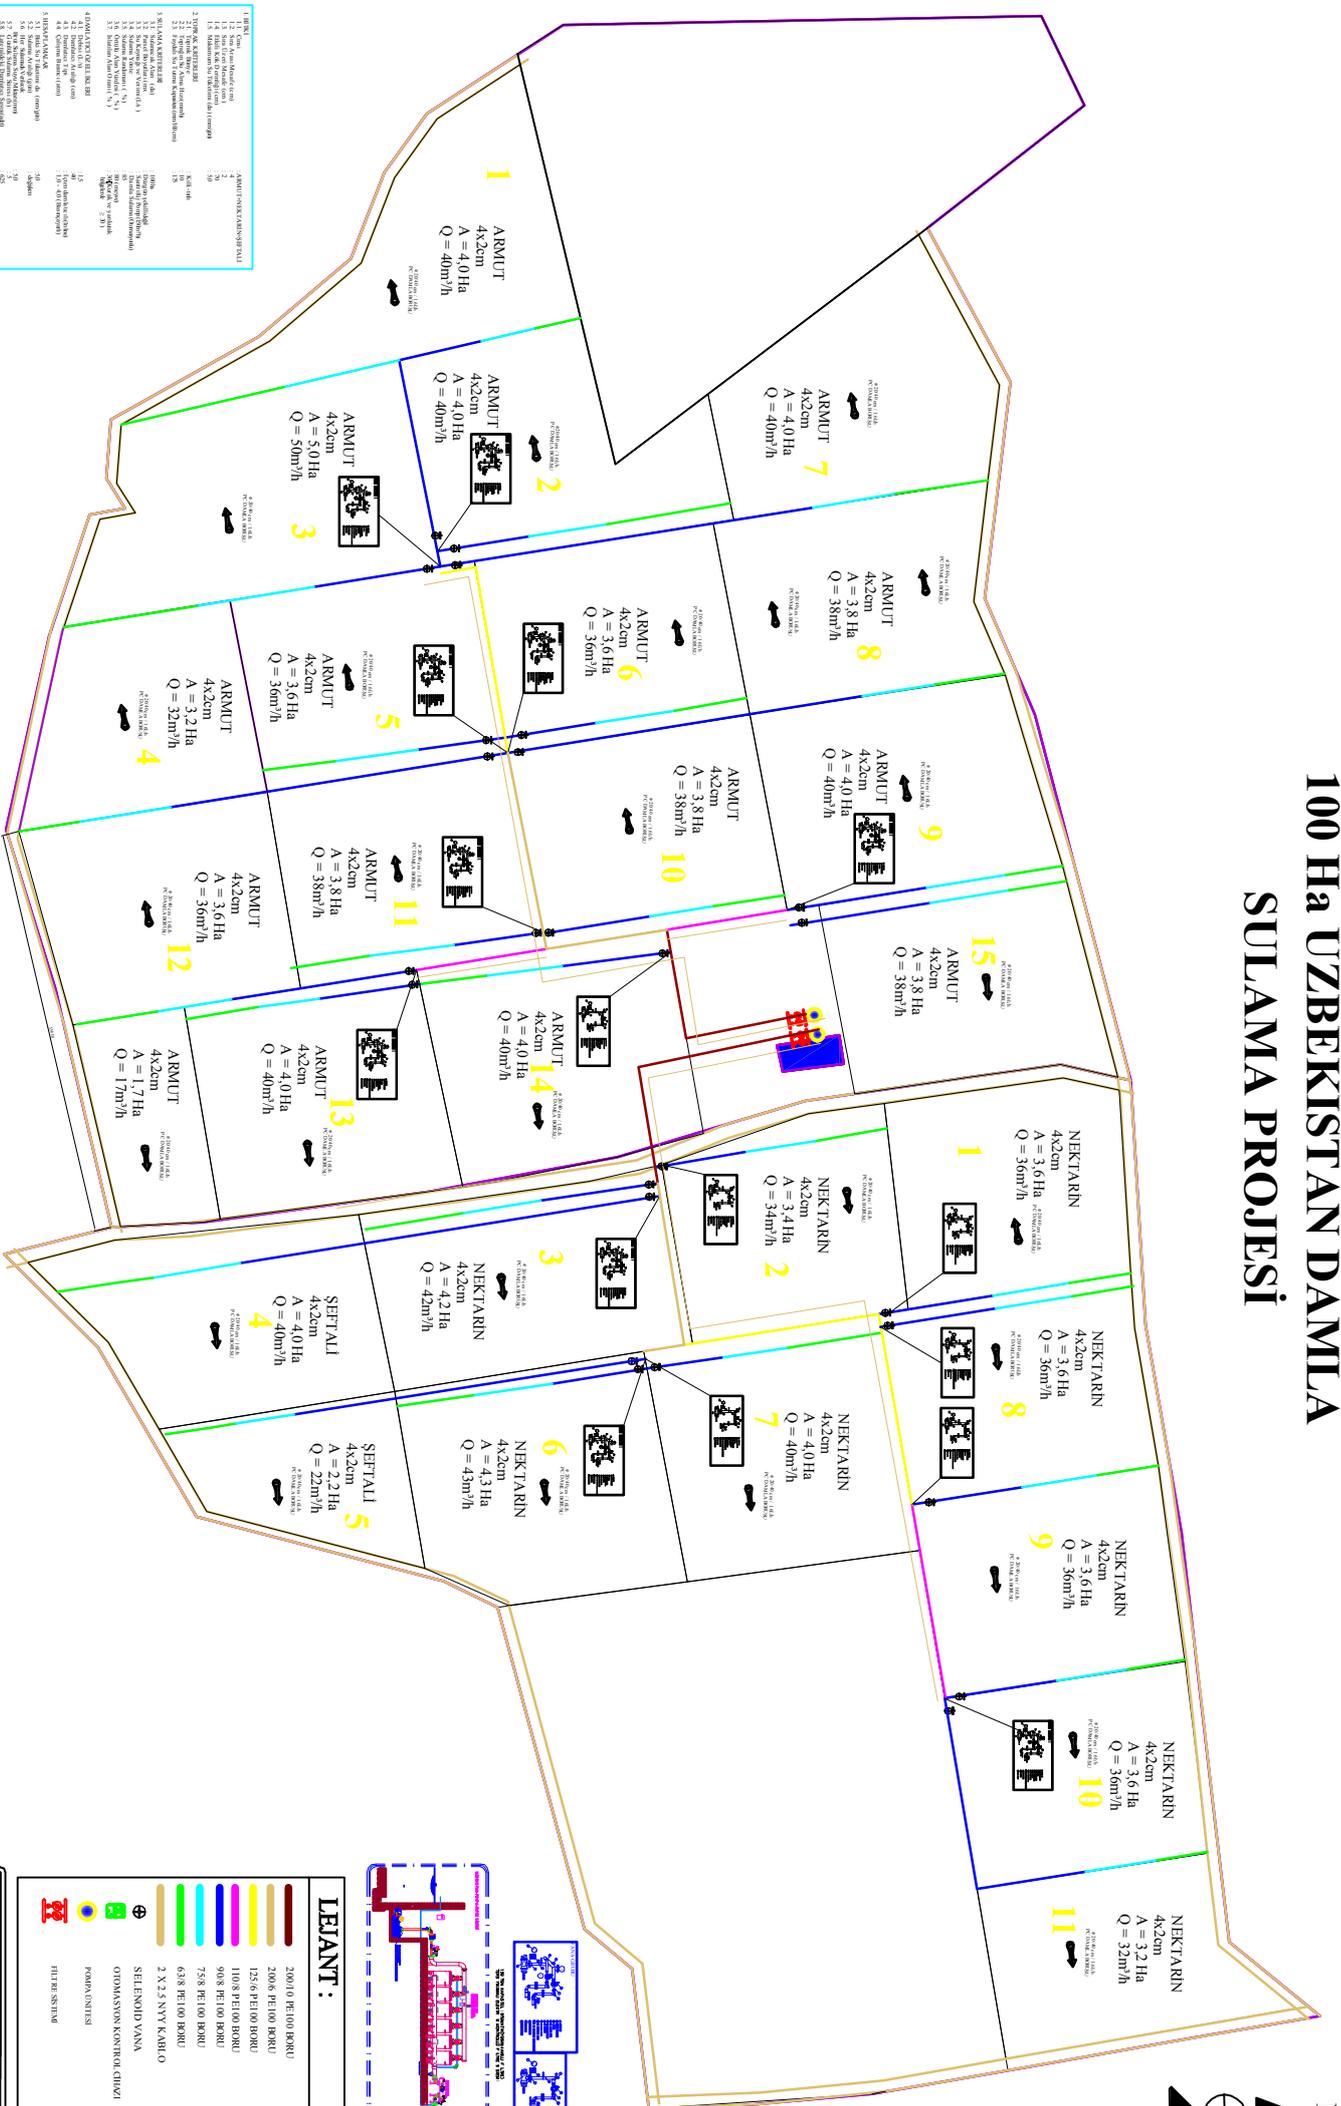







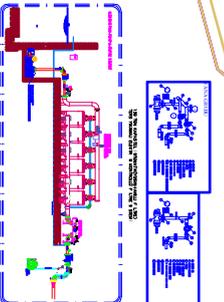


